



THOMAS MURRAY  
PROPERTY



4 Glendoune Street

Girvan

KA26 0AB





Front of Shop



Front of Shop

## 4 Glendoune Street, Girvan

Former shop with planning consent approved for change of use to residential  
Situating in a central locality, 5 minutes from the beach. Schools, shops and parks are all readily accessible

The plans are for the conversion of the shop to form a 1 bedroom dwelling

The new dwelling will provide accommodation comprising

Entrance Vestibule

Hall

Bedroom with built in wardrobe

Utility Space

Shower Room

Living Room/Kitchen Dining Area


Rear deck, patio

The floor area is about 68m<sup>2</sup> (gross internal area)

Girvan provides a range of amenities which include nursery, primary and secondary schooling; a leisure facility with swimming pool, gym and soft play area (this is called The Quay Zone); community hospital; a town centre with independent and multiple retailers; ASDA supermarket; 18 hole golf course; attractive seafront and harbour; railway station with connections north to Prestwick Airport and south to Stranraer. Turnberry Hotel and Golf courses are close at hand as is Culzean Castle and Country Park.

Ayr 22 miles | Prestwick Airport 29 miles | Glasgow 60 miles

Approx Gross Internal Area  
68 sq m / 734 sq ft

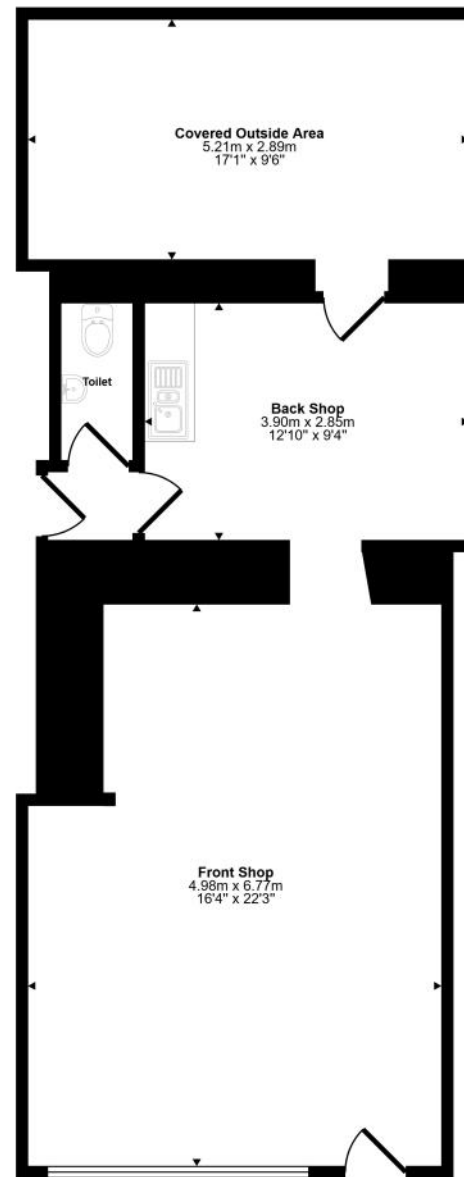


Floorplan

This floorplan is only for illustrative purposes and is not to scale. Measurements of rooms, doors, windows, and any items are approximate and no responsibility is taken for any error, omission or mis-statement. Icons of items such as bathroom suites are representations only and may not look like the real items. Made with Made Snappy 360.


**COPYRIGHT**  
THIS DRAWING IS THE PROPERTY OF WUAM ARCHITECTURE. COPYRIGHT IS RESERVED BY THEM AND THE DRAWING IS SUBJECT TO THE CONDITION THAT IT IS NOT COPIED, REPRODUCED, RETAINED OR DISCLOSED TO ANY UNAUTHORIZED PERSON. EXAMINATIONS OR IN PART REPRODUCE THE COPYRIGHT IN WRITING OF WUAM ARCHITECTURE.

THIS DRAWING HAS BEEN PRODUCED FOR WILLIAM URM AND IS SUBMITTED AS PART OF A PLANNING APPLICATION RELATING TO THE SUBSTANTIAL AT NO.4 GARDENHOUSE STREET, DUBLIN. EXAMINATIONS AND IS NOT PERMITTED FOR USE BY ANY OTHER PERSON OR FOR ANY OTHER PURPOSE.

**DRAWING STATUS:**  
**PLANNING**

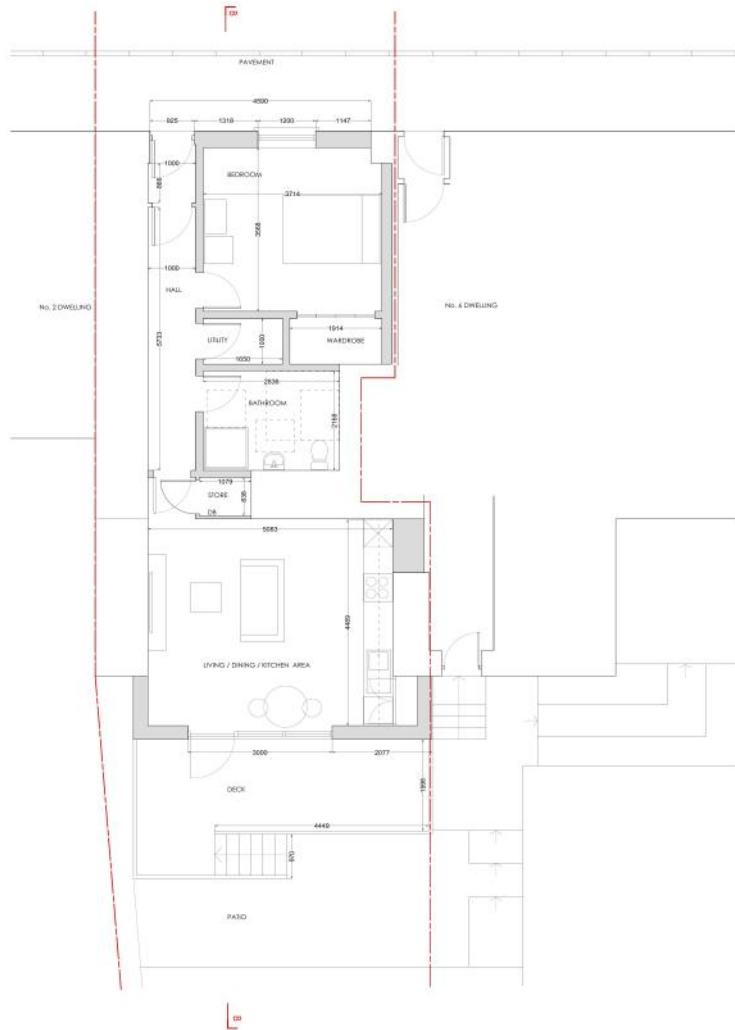


22008-10-01  
PROPOSED GROUND FLOOR PLAN | 1:50

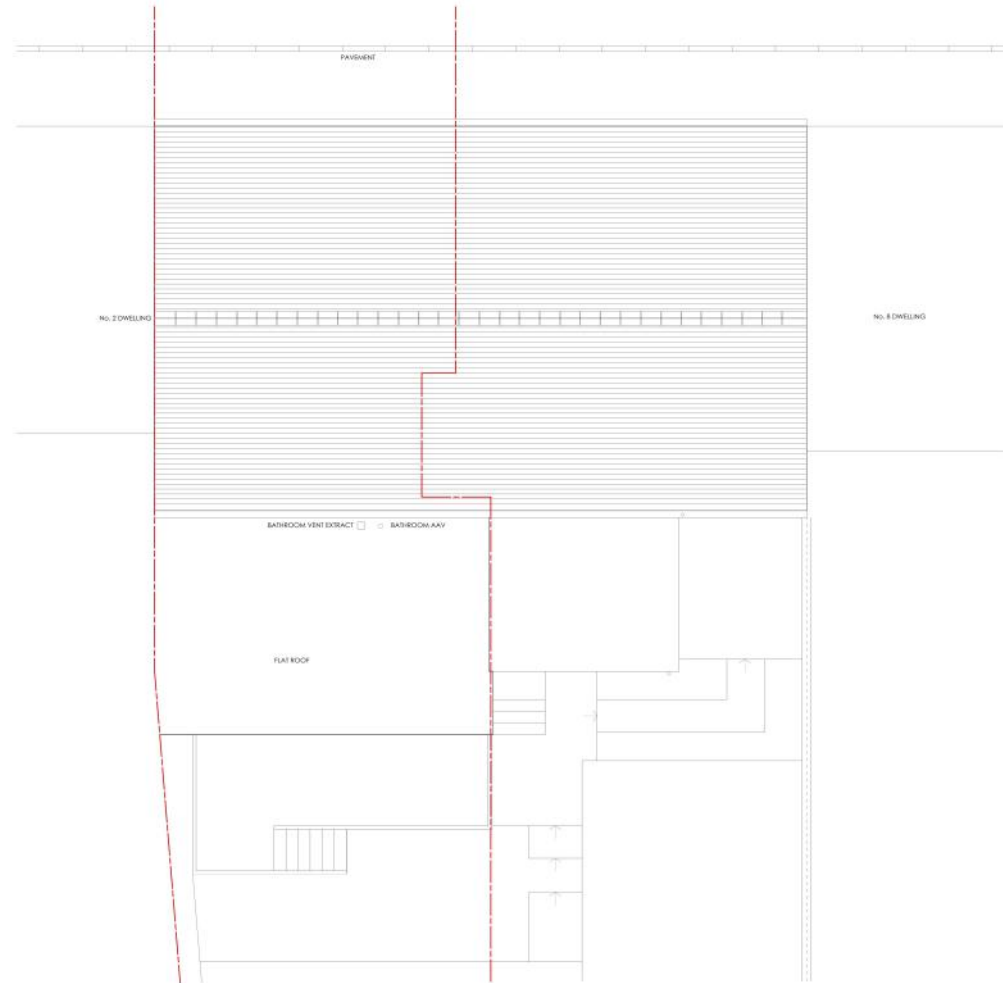

22008-10-02  
PROPOSED ROOF PLAN | 1:50



Proposed Plan

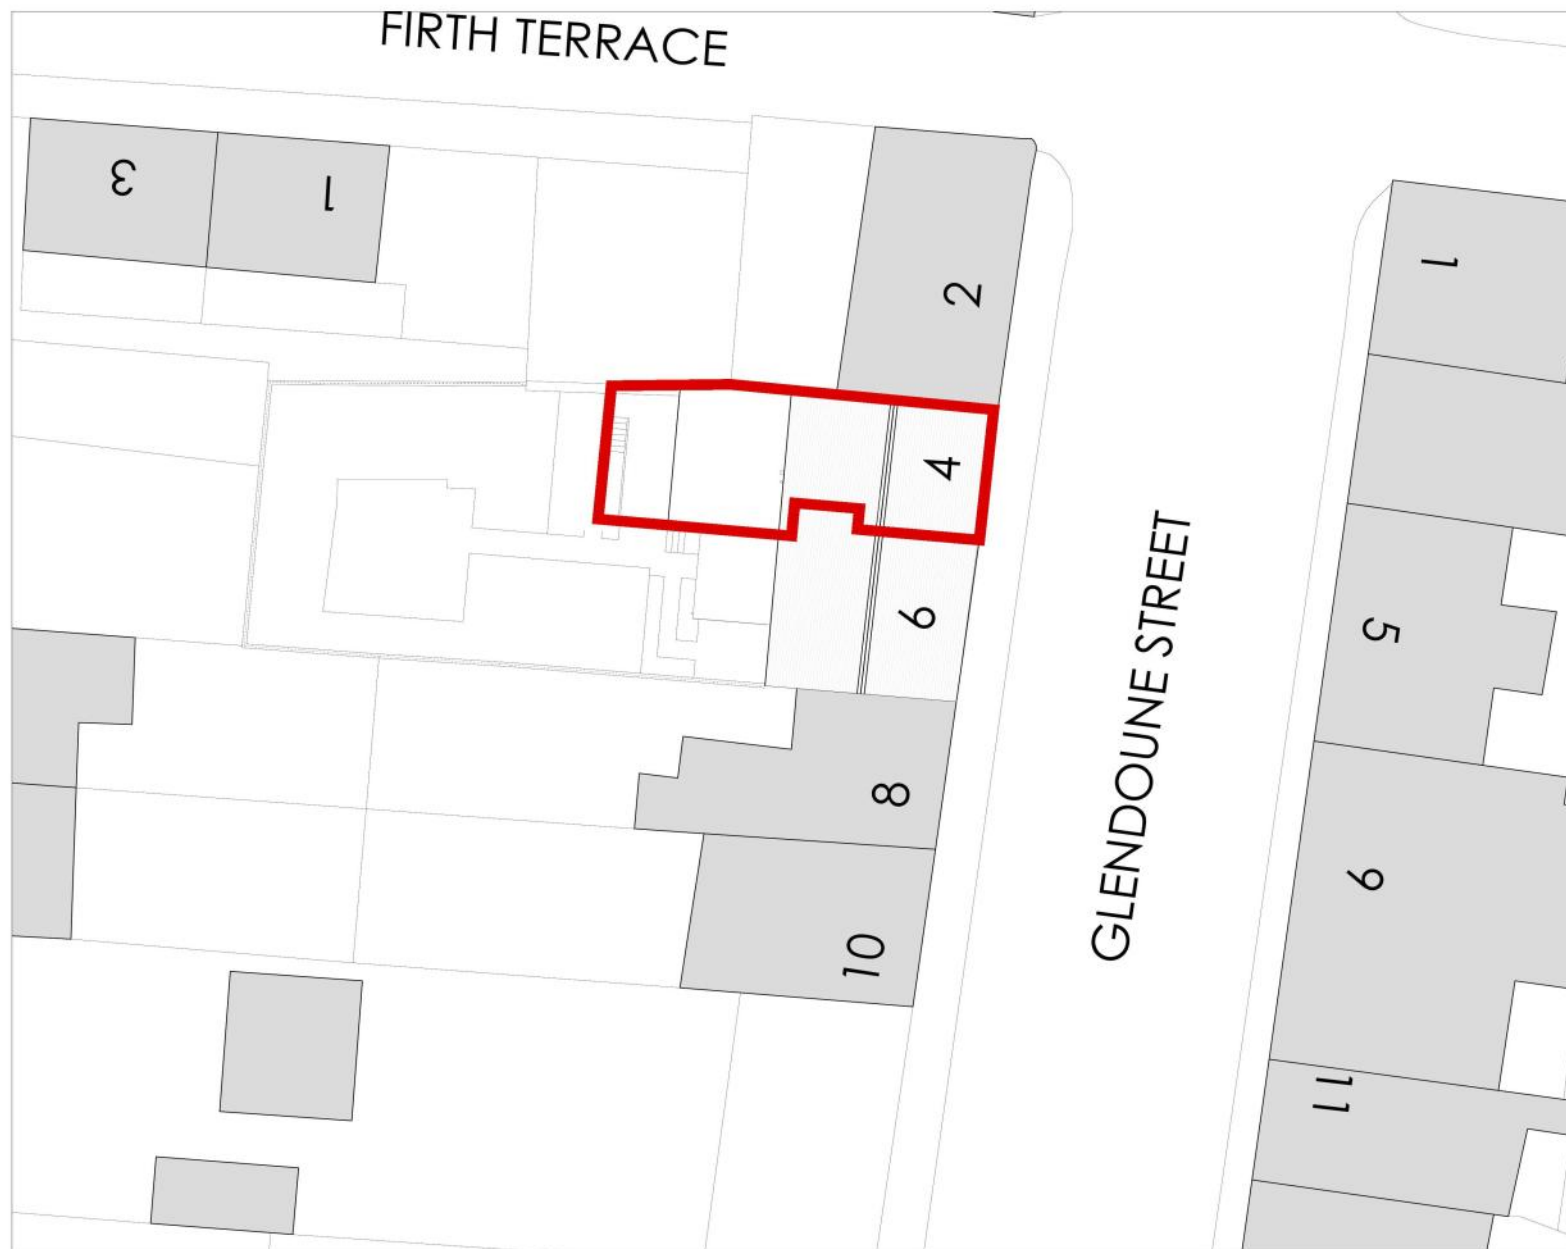

**COPYRIGHT**  
 THIS DRAWING IS THE PROPERTY OF WHAM ARCHITECTURE. COPYRIGHT IS RESERVED BY THEM AND THE DRAWING IS ISSUED ON THE CONDITION THAT IT IS NOT COPIED, REPRODUCED, RETAINED OR DISCLOSED TO ANY UNAUTHORISED PERSON, EITHER WHOLLY OR IN PART WITHOUT THE CONSENT IN WRITING OF WHAM ARCHITECTURE.

THIS DRAWING HAS BEEN PRODUCED FOR WILLIAM LEITH AND IS SUBMITTED AS PART OF A PLANNING APPLICATION RELATING TO THE ALTERATIONS AT NO.4 GLENDOUNE STREET, GIRVAN KA26 0AB AND IS NOT INTENDED FOR USE BY ANY OTHER PERSON OR FOR ANY OTHER PURPOSE.

**DRAWING STATUS:**  
**PLANNING**

APPLICATION RED LINE BOUNDARY

SOUTH AYRSHIRE COUNCIL

Approved under the Town and Country Planning (Scotland) Act, 1997 (As Amended), in accordance with the plans submitted and subject to any conditions that may be specified in the notification of this decision by South Ayrshire.





Front of Shop



Back Shop



Back Shop



Covered Outside Area

### Directions

On entering Girvan travelling from Ayr on A77 proceed ahead and continue toward traffic lights at town square/Stumpy clock tower. Continue straight ahead on Dalrymple Street. Proceed ahead and continue straight on to Glendoune Street where the property for sale is situated a short distance along on the righthand side

### General Comments

Planning Consent granted 20.06.22, planning ref 22/00388/APP

For full details of the planning documentation visit

<https://tinyurl.com/4GlendouneStreet>

The back most section of the property is in very poor condition

### Rateable Value

£1,500 Upon completion of the works to form the new dwelling the property will be reassessed for council tax purposes.

### To view contact



**Tel:** 01465 713498

**Email:** [enquiries@thomasmurrayproperty.com](mailto:enquiries@thomasmurrayproperty.com)

**Pre-sale Valuation and Appraisal** | If you are thinking about selling your home please give us a call. Tom Murray is a surveyor and RICS Registered Valuer and can provide an accurate assessment of the value of your property and discuss with you how your property can be presented for marketing.

### Anti Money Laundering Regulations |

Under HMRC Anti Money Laundering Regulations we are required by law to ask purchasers to provide identification at the point of making an offer and proof and source of funding. Identification required is, proof of identity (such as a passport or driving licence) and a formal item of correspondence confirming the purchasers present address such as a utility bill, council tax notice, bank/credit card statement, mortgage statement or HMRC correspondence. For proof/source of funding this may include bank statement, mortgage offer or confirmation from the purchasers solicitor that the purchaser has funds to complete the purchase transaction. Identification and proof/source of funding is required in order for the transaction to proceed.

### Offers |

Offers should be submitted to the agents in writing through a solicitor. Interested parties are advised to register their interest formally through their own solicitor. Should a closing date for offers be set only those parties who have registered interest formally will be notified. Prospective purchasers are advised that the vendor reserves the right to accept any offer at any time.

### Conditions of Sale |

We have attempted to make our sales details as accurate as possible from the information we have about this property. If there is any point which is of particular importance please contact our office and we will endeavour to check the information. We would advise this course of action if prospective purchasers are travelling some distance to view the subjects of sale. All dimensions and distances etc are approximate and photographs are intended only to give a general impression. Floor plans are schematic and not to scale. Systems are untested and appliances are sold as seen. Prospective purchasers should make their own investigations and obtain their own reports as they think necessary. The contract to sell will be based only on the concluded missives. These particulars and any other correspondence or discussions will not form part of the contract. If we can be of further assistance please do not hesitate to contact us.



7 Dalrymple Street

Girvan

KA26 9EU

tel: 01465 713498

email: [enquiries@thomasmurrayproperty.com](mailto:enquiries@thomasmurrayproperty.com)



[www.thomasmurrayproperty.com](http://www.thomasmurrayproperty.com)